

GENERALITIES

- EVERY DISCREPANCIES BETWEEN THIS PLAN AND THE MEASURES SIT MUST BE REPORTED TO ATELIER DU CHEF BEFORE EXECUTING THE WORK PRODUCTION OF THE EQUIPMENT FOOD SERVICE.
- THE INFORMATIONS ARE RETRIEVED FROM THE MANUFACTURER'S DATASHEETS. ATELIER DU CHEF CANNOT BE HELD LIABLE FOR ANY FAILURE OR ERROR THEREON.
- ALL MEASUREMENTS SHOULD BE TAKEN FROM THE FINISHED SURFACES.
- ALL WORK MUST BE PERFORMED ACCORDING TO THE LATEST CODES.

ELECTRICITY

- ALL ELECTRICAL WIRES USED TO POWER OUTLETS MUST BE COPPER.

PLUMBING

- THE GREASE INTERCEPTOR IS SHOWN FOR ILLUSTRATIVE PURPOSES ONLY. IT IS NOT NECESSARILY THE RIGHT SIZE OR LOCATED TO ITS FINAL LOCATION. IT IS IMPORTANT TO CONFIRM WITH THE CONSULTANT KITCHEN ITS FINAL LOCATION.
- THE COVER OF THE GREASE INTERCEPTOR SHALL BE AT THE SAME LEVEL AS THE TOP OF THE FINISHED FLOOR

GAS

- THE GAS CONNECTING PIPE MUST BE CONNECTED TO A RETAINING DEVICE INCOMBUSTIBLE. IT MUST BE SUPPLIED AND INSTALLED BY THE CERTIFIED CONTRACTOR.

VENTILATION

- HOODS ARE PROVIDED BY THE VENTILATION CONTRACTOR AND THEY ARE ALWAYS INSTALLED BY HIM.
- THE FALLOUT NEEDED TO CLOSE THE OPENING BETWEEN THE TOP OF THE VENTILATION HOODS AND CEILING WHEN REQUIRED, SHALL BE SUPPLIED AND INSTALLED BY THE GENERAL CONTRACTOR.
- THE FIRE SUPPRESSION SYSTEM, THE HOUSING OF THE STARTER HOOD, THE EXTINGUISHER CLASS 'K' IS SHOWN FOR ILLUSTRATIVE PURPOSES ONLY. IT IS NOT NECESSARILY THE CORRECT SIZE. IT IS SUPPLIED AND INSTALLED BY THE CONTRACTOR VENTILATION.

REFRIGERATION AND COLD ROOMS

- THE COLD ROOMS MUST HAVE A MINIMUM AIR CLEARANCE OF 2" ON THE INNER SURFACES ADJACENT AND 3" TO THE ADJACENT OUTER SURFACES.
- THE FALLOUT NEEDED TO CLOSE THE OPENING BETWEEN THE TOP OF COLD ROOMS AND CEILING WHEN REQUIRED, SHALL BE SUPPLIED AND INSTALLED BY THE GENERAL CONTRACTOR.
- WEDGES FLOOR, GALVANIZED 1" STEEL SHALL BE PROVIDED AND INSTALLED UNDER THE FLOOR OF THE COLD AND FREEZER ROOMS.
- THE REFRIGERATION UNITS MUST BE INSTALLED IN A PLACE WHERE THE TEMPERATURE IS EQUAL TO OR LESS THAN 25°C.

LÉGENDE

ELECTRICITY

- ⊕ DIRECT ELECTRICAL CONNECTION
- ⦿ 120V SOCKET
- ⦿ 208/240V SOCKET

RÉSEAUTIQUE

- ◀ NETWORK OR TELEPHONE WIRE TO COORDINATE WITH THE CLIENT

SERVICE POINT

- ☼ INITIAL ARRIVAL POINT SERVICES

PLUMBING & GAS

- ⊕ OPEN DRAIN
- FLOOR DRAIN
- ⦿ FUNNEL DRAIN
- CONNECTED DRAIN
- ❶ COLD WATER INTEL
- ❷ HOT WATER INTEL
- ⊗ BEER OR SOFT DRINK LINE
- ⦿ GAS CONNECTION

ÉTAT DE L'ÉQUIPEMENT

- ⑩ NEW
- ⑩ NEW OUT OF CONTRACT
- ⑩ RELOCATED
- ⑩ MODIFIED
- ⑩ EISTING
- ⑩ FUTURE
- ⑩ ADDENDA

TECHNICAL DATA NOTES

- 1 - CANCELED

2 - CANCELED

3 - 3 WIRES + MIS À LA TERRE

4 - 1 UTILITY OUTLET

5 - HORIZONTAL OUTLET

6 - CANCELED

7 - WALL REINFORCEMENT
- 8 - TO BE VERIFIED ON SITE


9 - CANCELED

10 - RETAINING CABLE

11 - CANCELED

12 - INTERWIRING BY ELECTRICIAN

13 - NETWORK

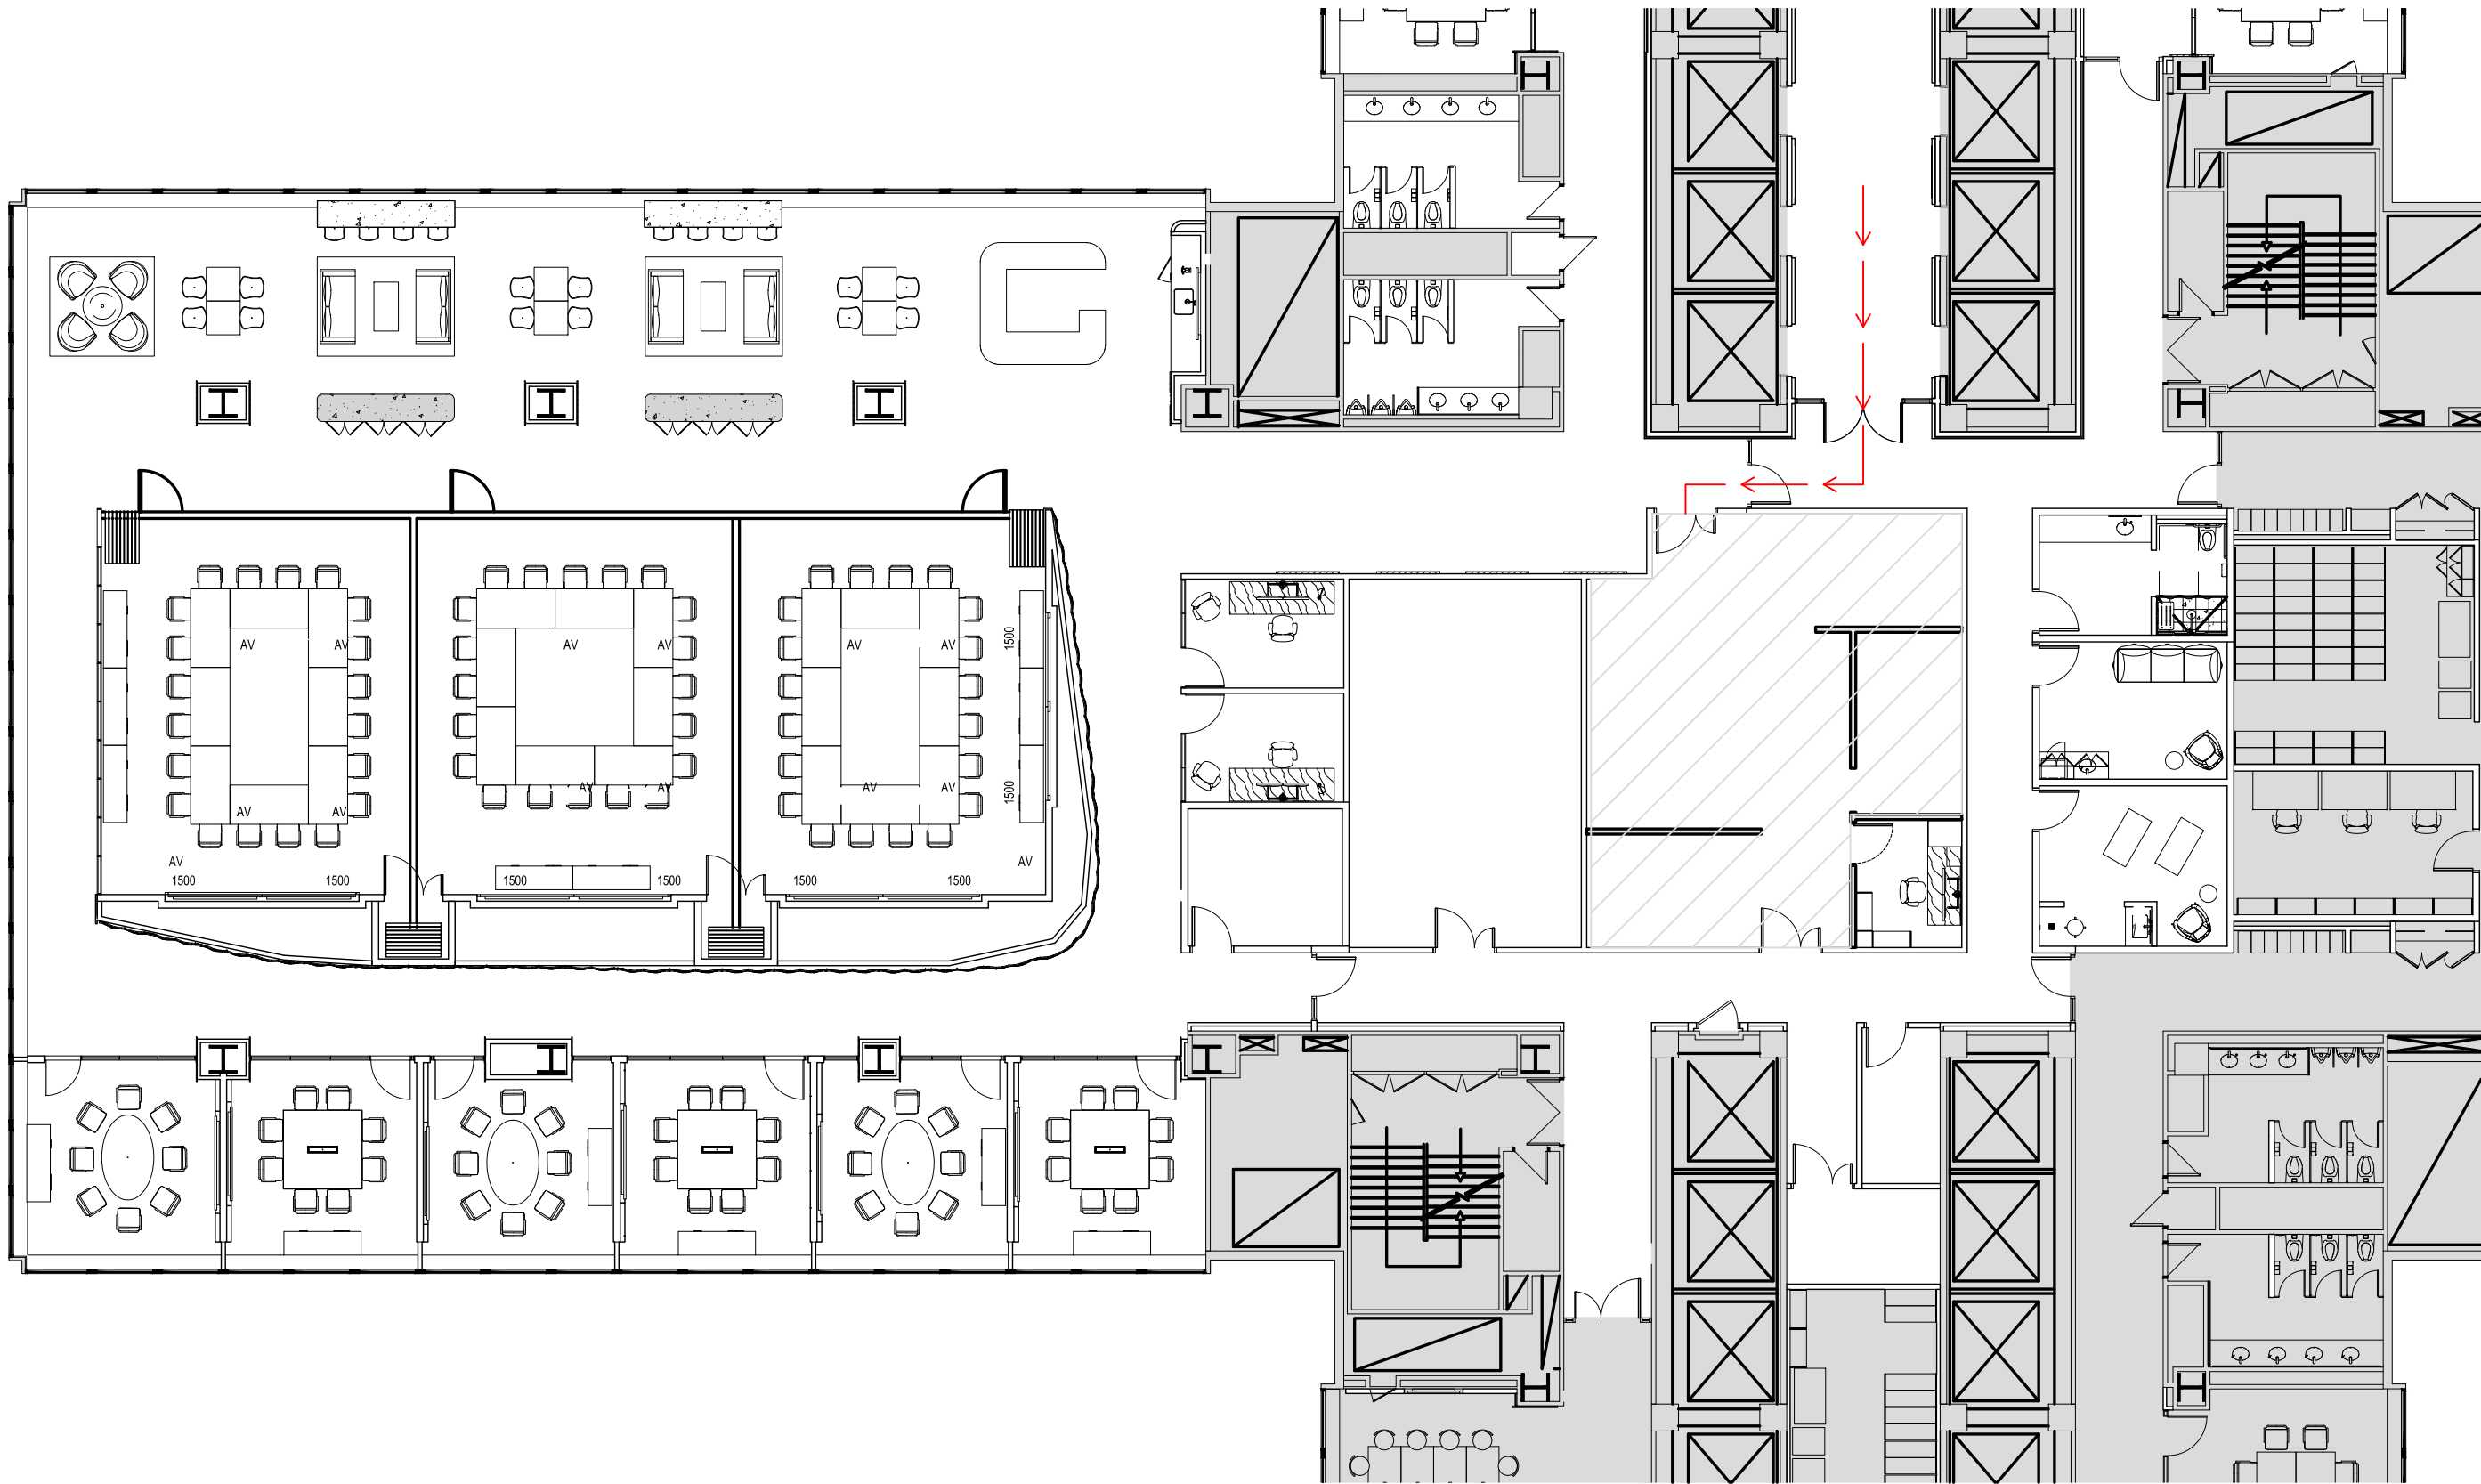

WWW.ATELIERDUCHEF.COM
(866) 682-5643
BOUCHERVILLE | QUÉBEC | SAGUENAY

CLIENT

GENSLER
NORTON ROSE FULBRIGHT


1 PLACE VILLE MARIE, SUITE 2500,
MONTRÉAL, QC
H3B 1R1

NO PART OF THIS DRAWING/DESIGN
CANNOT BE REPRODUCED OR USED
WITHOUT THE PRIOR WRITTEN AUTHORIZATION
FROM ATELIER DU CHEF.

POUR CONSTRUCTION		
5	FOR CONSTRUCTION	05-12-2023
4	FOR APPROVAL	27-11-2023
3	FOR APPROVAL	08-11-2023
2	COORDINATION	01-11-2023
1	PRELIMINARY	25-10-2023
VER.	DESCRIPTION	DATE

TITLE	
GLOBAL LAYOUT	
PROJECT MANAGER	
ÉMILIE COUTU	
(450) 916 - 0055 ÉMILIE.COUTU@ATELIERDUCHEF.COM	
DRAFTSMAN	
ABDELLAH IDIZAL	
SCALE	PROJECT
N.A.E	BV0144
FORMAT	PAGE
24 x 36	SA-00

Dimensions ascenseur
85 x 65 x 144 ?

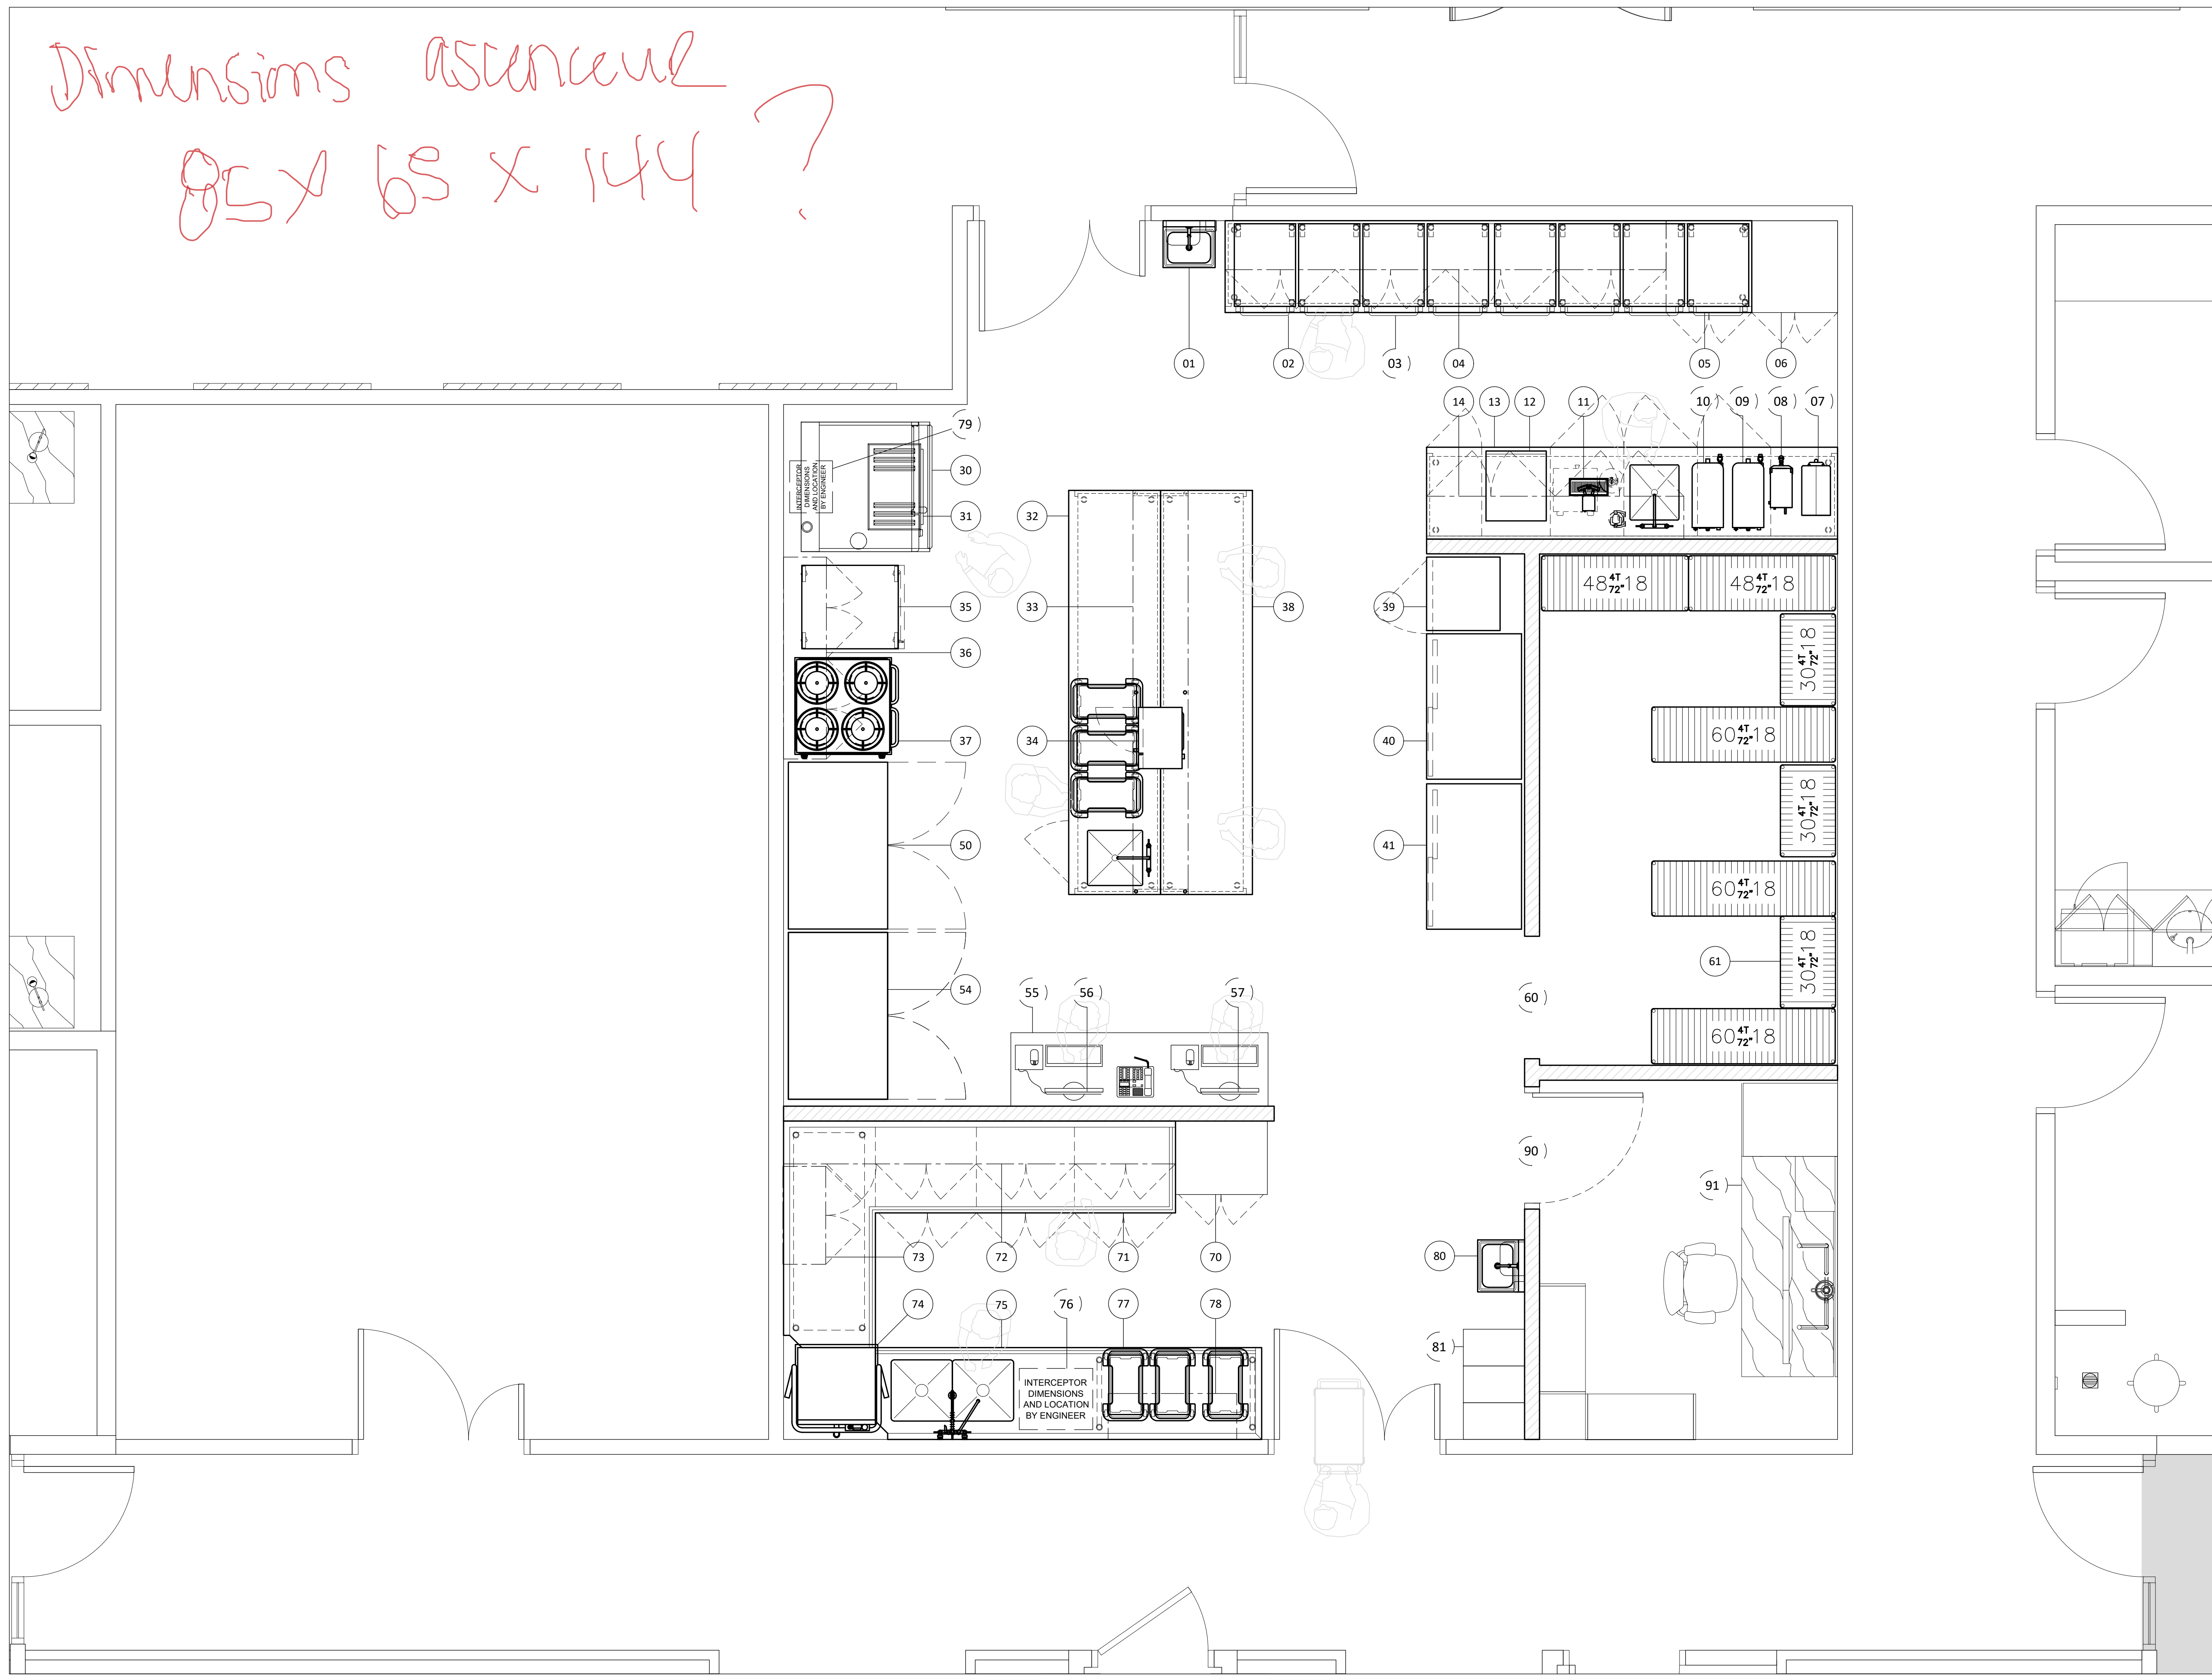

WWW.ATELIERDUCHEF.COM
(866) 682-5643
BOUCHERVILLE | QUÉBEC | SAGUENAY

CLIENT

**GENSLER
NORTON ROSE FULBRIGHT**

1 PLACE VILLE MARIE, SUITE 2500,
MONTRÉAL, QC
H3B 1R1

NO PART OF THIS DRAWING/DESIGN
CANNOT BE REPRODUCED OR USED
WITHOUT THE PRIOR WRITTEN AUTHORIZATION
FROM ATELIER DU CHEF.

POUR CONSTRUCTION

5	FOR CONSTRUCTION	05-12-2023
4	FOR APPROVAL	27-11-2023
3	FOR APPROVAL	08-11-2023
2	COORDINATION	01-11-2023
1	PRELIMINARY	25-10-2023
VER.	DESCRIPTION	DATE

TITLE

KITCHEN LAYOUT

PROJECT MANAGER

ÉMILIE COUTU

(450) 916 - 0055
ÉMILIE.COUTU@ATELIERDUCHEF.COM

DRAFTSMAN

ABDELLAH IDIZAL

SCALE

1/2"=1'-0"

FORMAT


24 x 36

PROJECT

BV0144

PAGE

SA-01

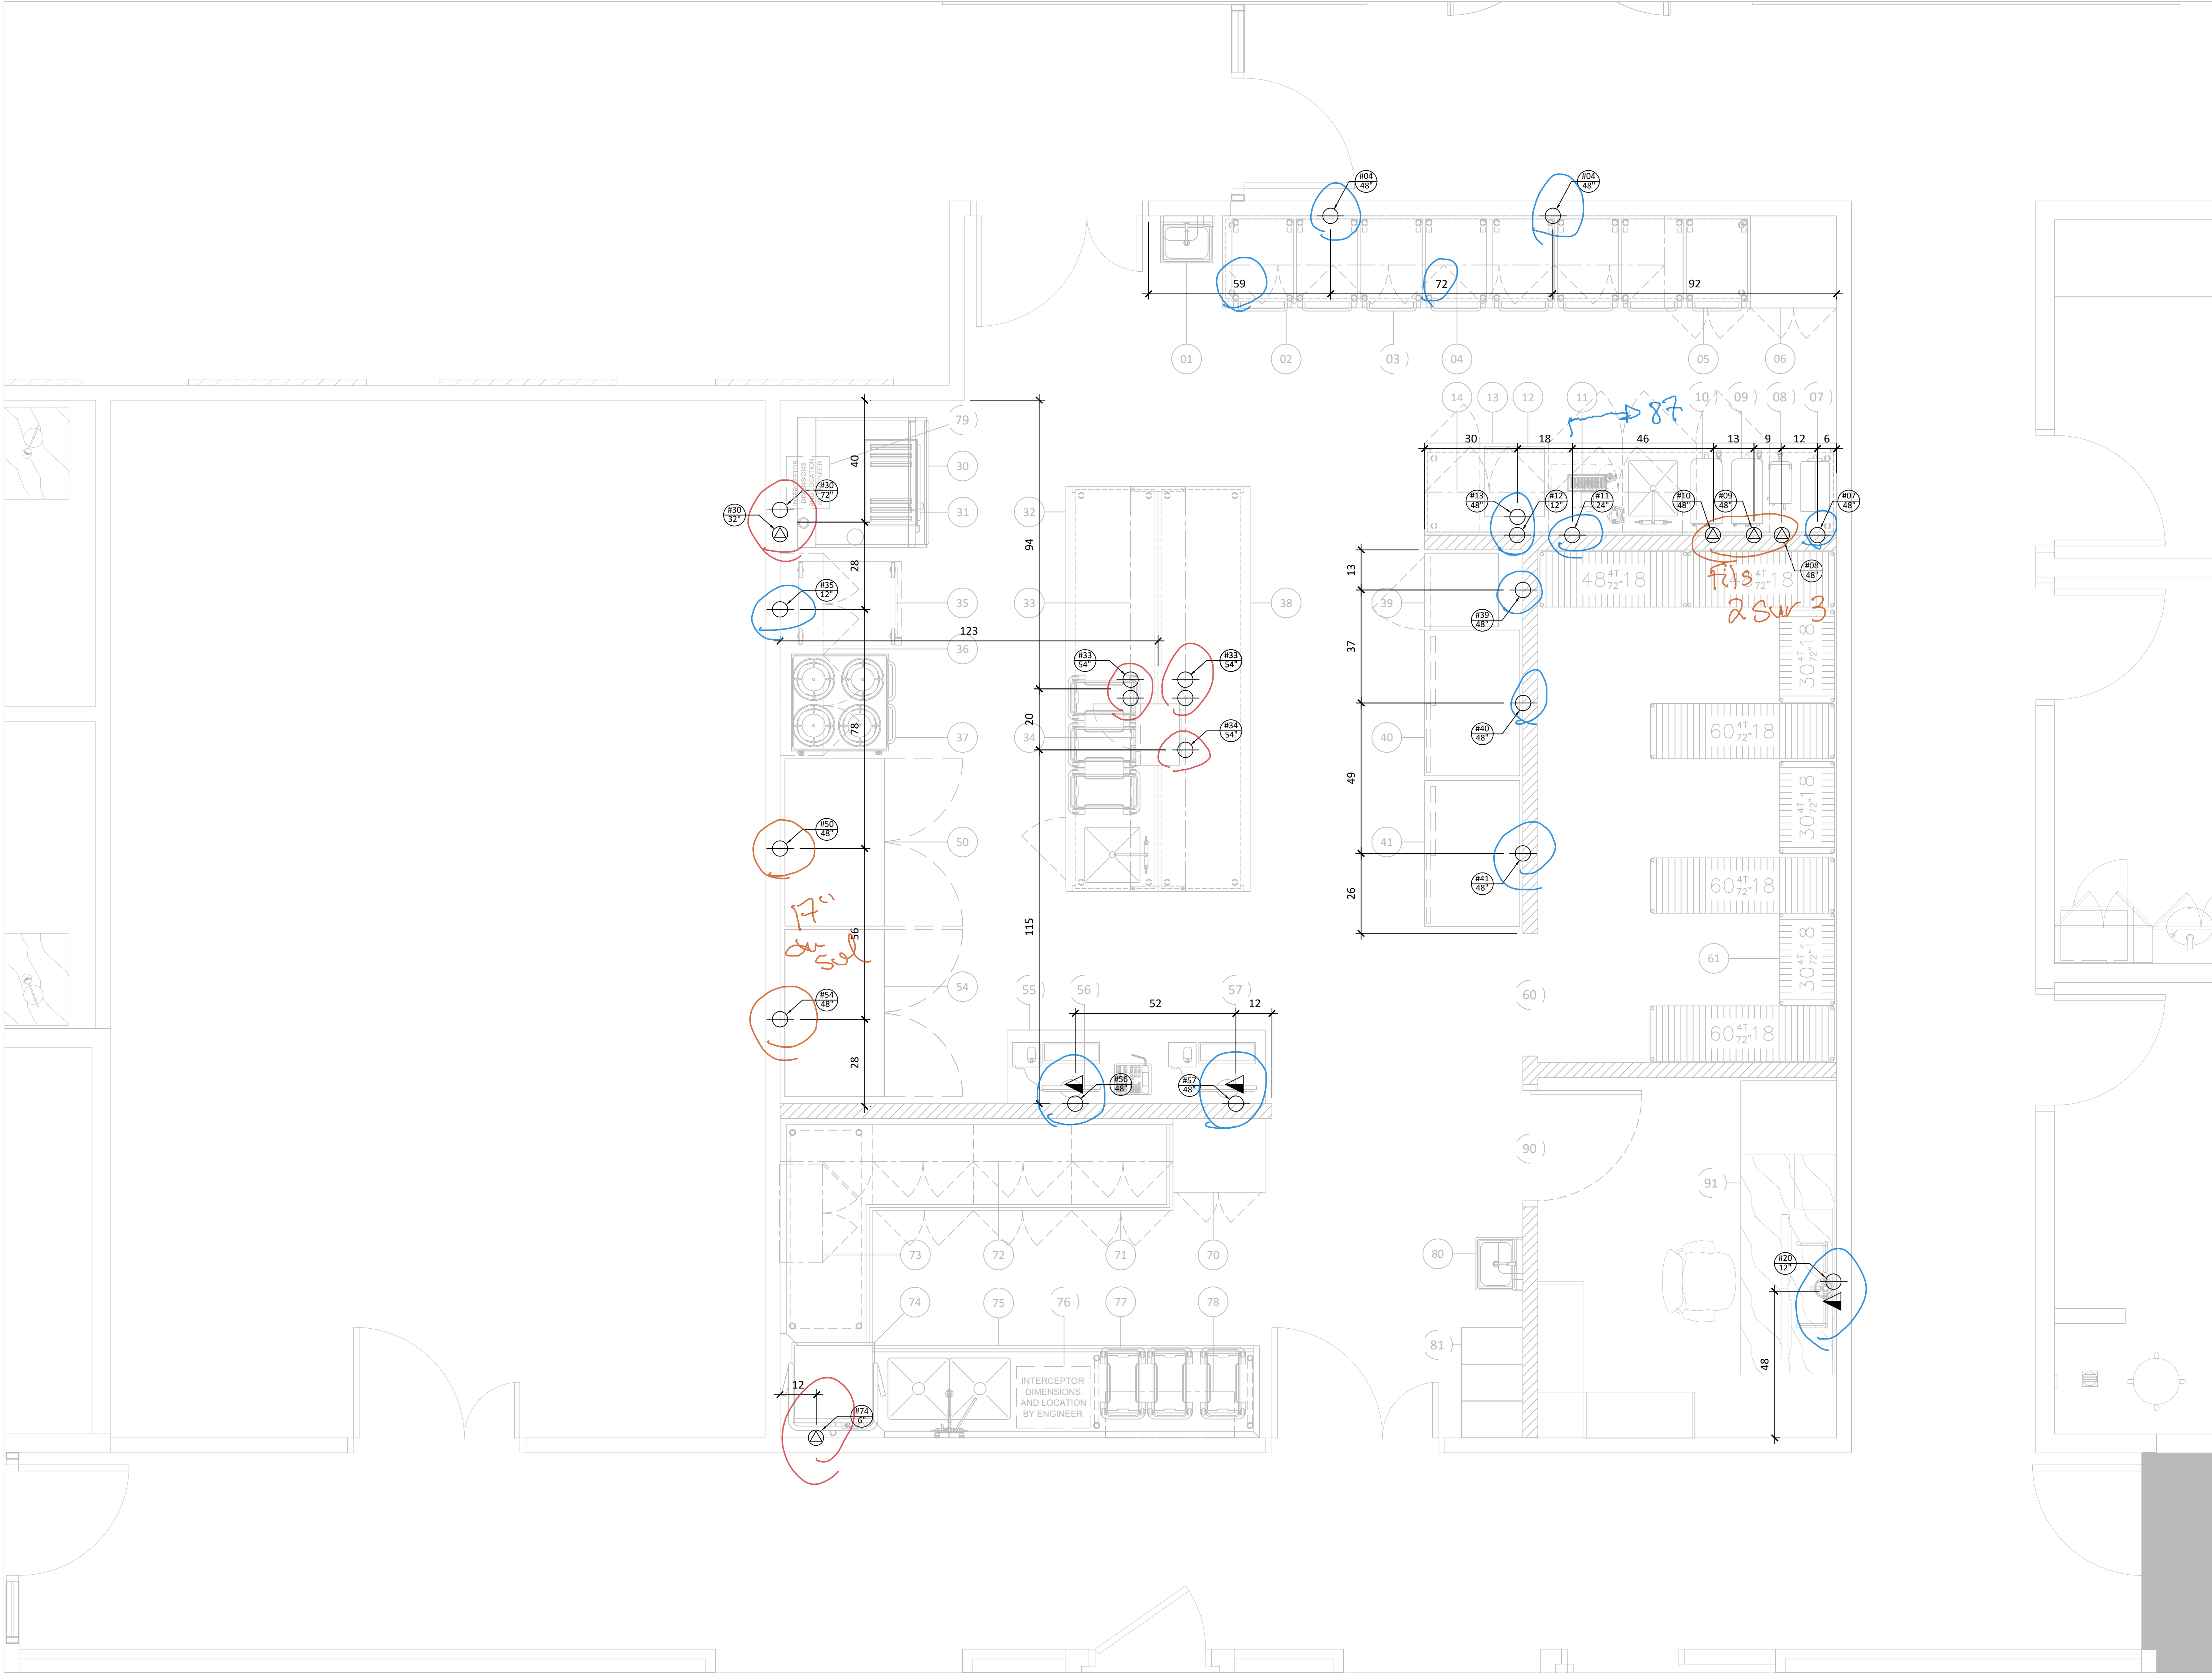

WWW.ATELIERDUCHEF.COM
(866) 682-5643
BOUCHERVILLE | QUÉBEC | SAGUENAY

CLIENT

**GENSLER
NORTON ROSE FULBRIGHT**


1 PLACE VILLE MARIE, SUITE 2500,
MONTRÉAL, QC
H3B 1R1

NO PART OF THIS DRAWING/DESIGN
CANNOT BE REPRODUCED OR USED
WITHOUT THE PRIOR WRITTEN AUTHORIZATION
FROM ATELIER DU CHEF.

POUR CONSTRUCTION

5	FOR CONSTRUCTION	05-12-2023
4	FOR APPROVAL	27-11-2023
3	FOR APPROVAL	08-11-2023
2	COORDINATION	01-11-2023
1	PRELIMINARY	25-10-2023
VER.	DESCRIPTION	DATE

TITLE	
ELECTRICITY	
PROJECT MANAGER	
ÉMILIE COUTU	
(450) 916 - 0055 ÉMILIE.COUTU@ATELIERDUCHEF.COM	
DRAFTSMAN	
ABDELLAH IDIZAL	
SCALE	PROJECT
1/2"=1'-0"	BV0144
FORMAT	PAGE
24 x 36	SA-02

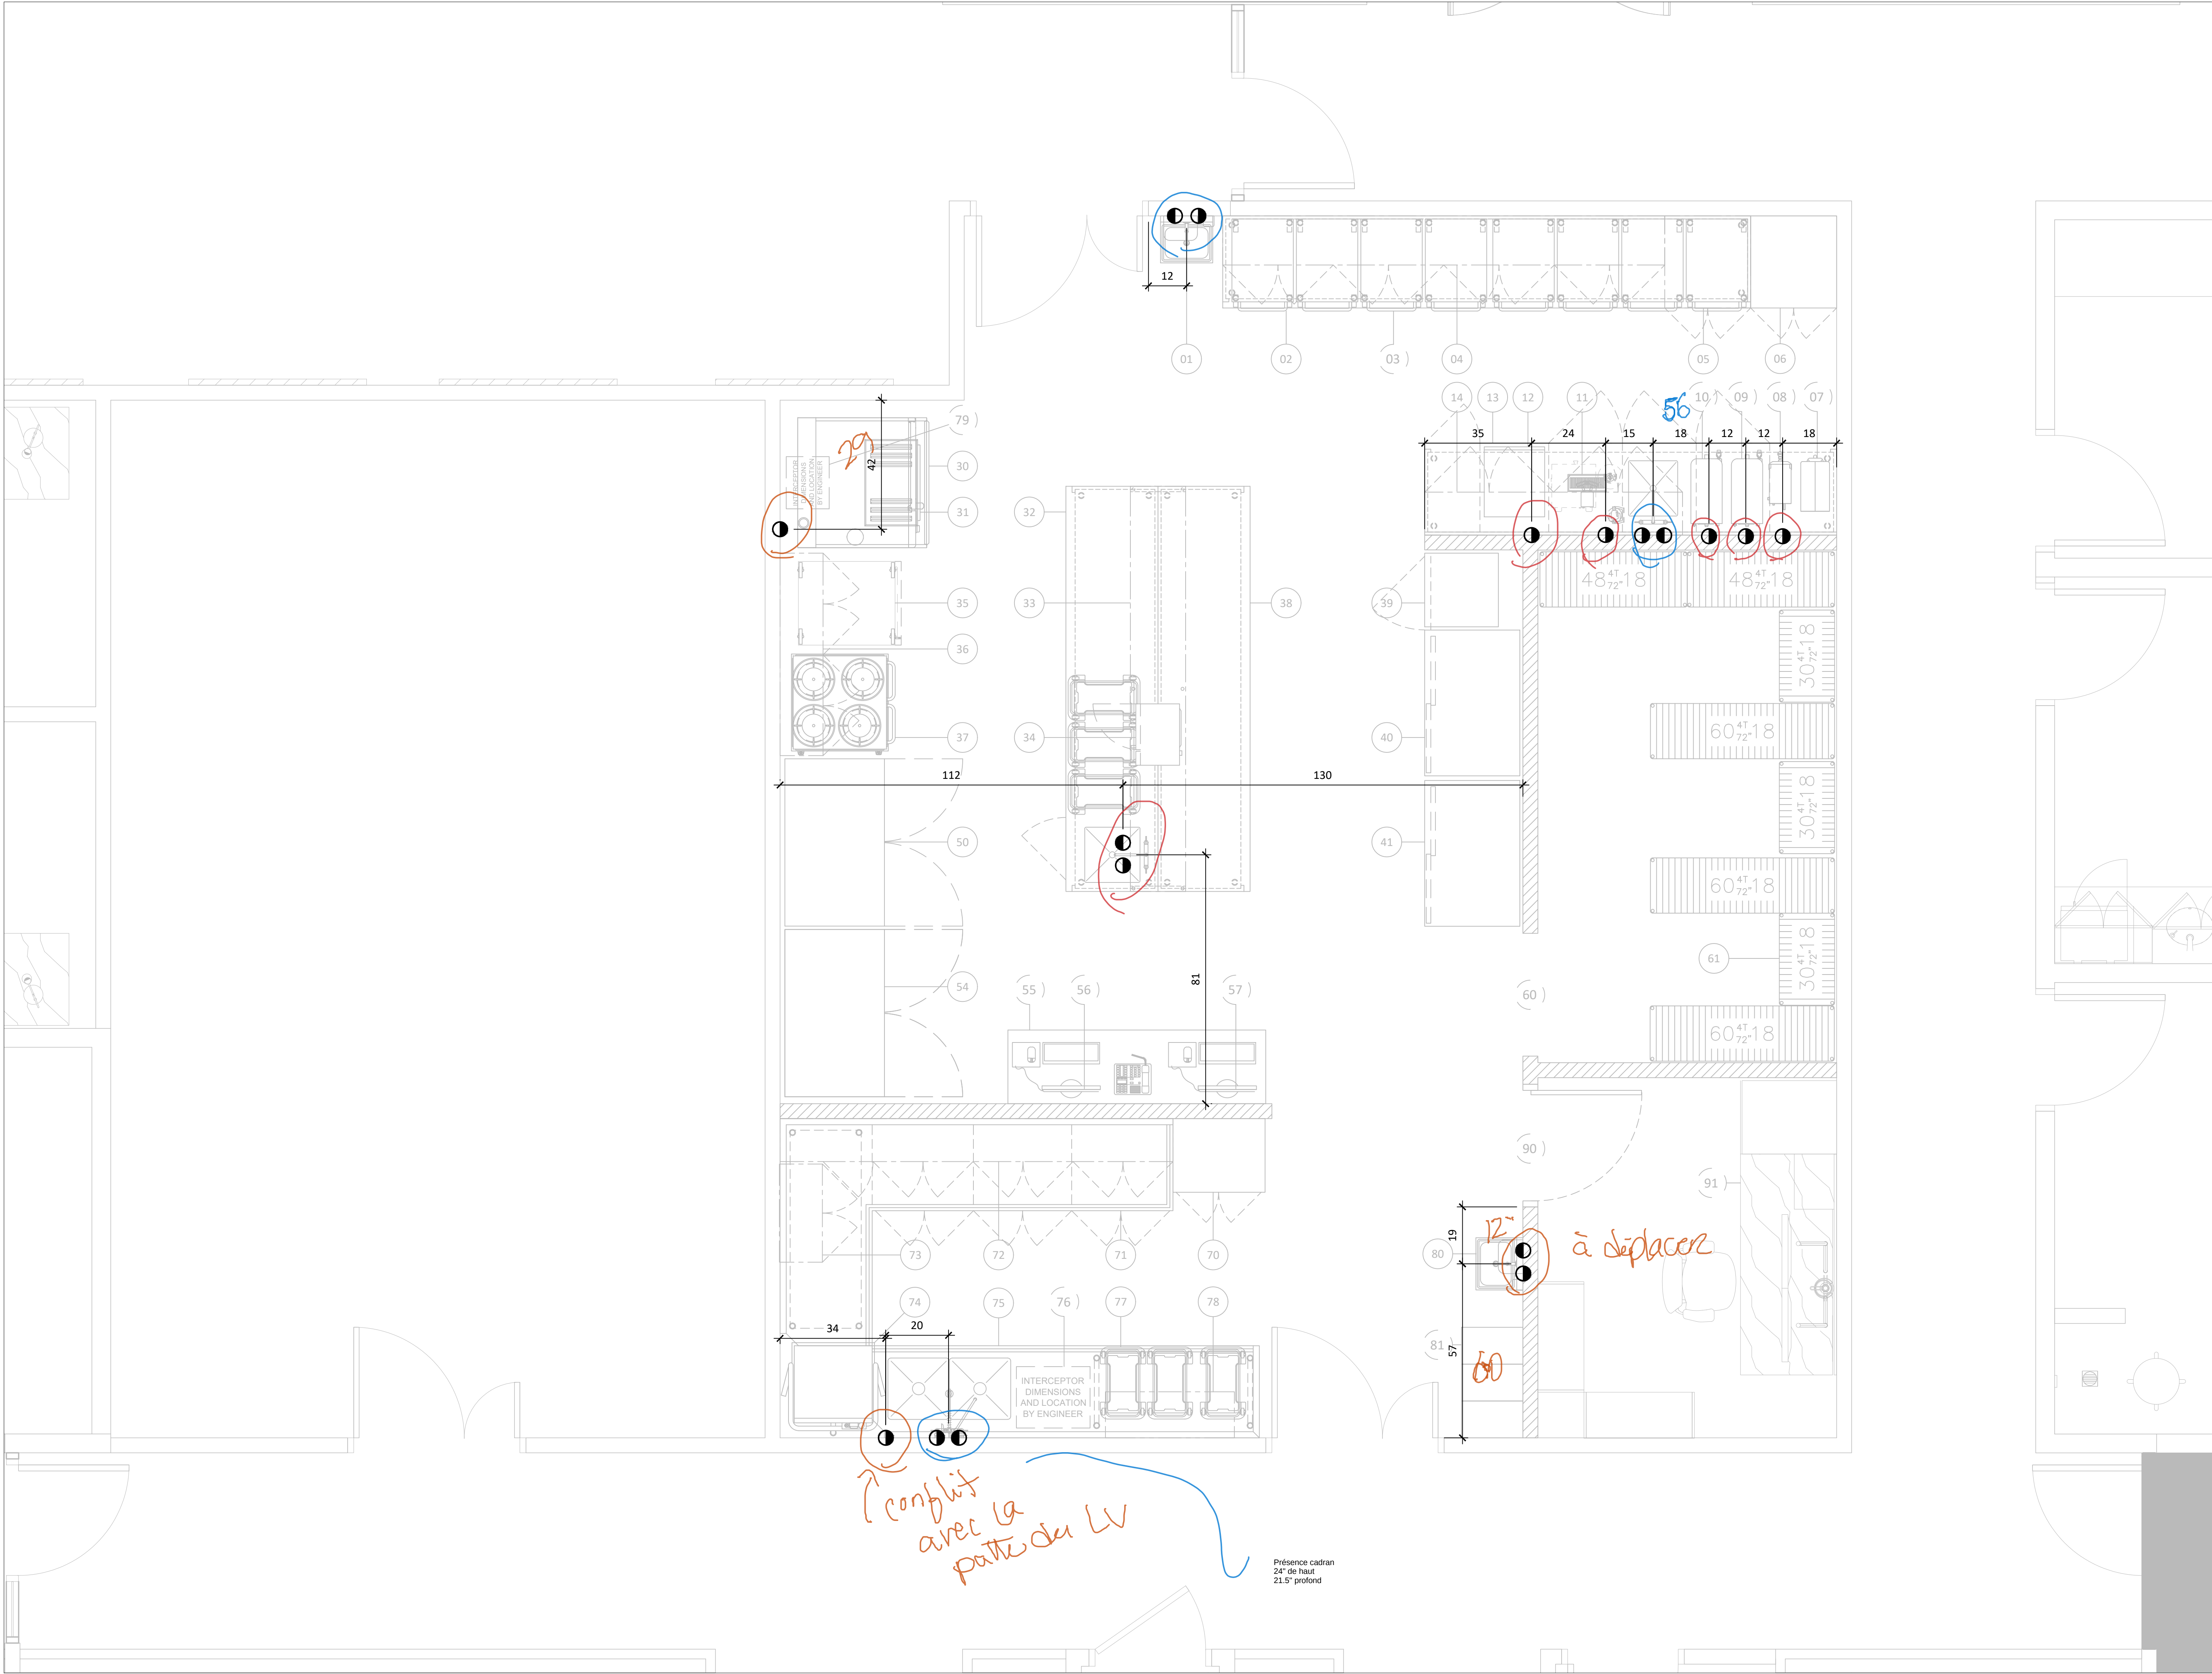

WWW.ATELIERDUCHEF.COM
(866) 682-5643
BOUCHERVILLE | QUÉBEC | SAGUENAY

CLIENT

**GENSLER
NORTON ROSE FULBRIGHT**

1 PLACE VILLE MARIE, SUITE 2500,
MONTRÉAL, QC
H3B 1R1

NO PART OF THIS DRAWING/DESIGN
CANNOT BE REPRODUCED OR USED
WITHOUT THE PRIOR WRITTEN AUTHORIZATION
FROM ATELIER DU CHEF.

POUR CONSTRUCTION

5	FOR CONSTRUCTION	05-12-2023
4	FOR APPROVAL	27-11-2023
3	FOR APPROVAL	08-11-2023
2	COORDINATION	01-11-2023
1	PRELIMINARY	25-10-2023
VER.	DESCRIPTION	DATE

TITLE

PLUMBING

PROJECT MANAGER


ÉMILIE COUTU

(450) 916 - 0055
ÉMILIE.COUTU@ATELIERDUCHEF.COM

DRAFTSMAN

ABDELLAH IDIZAL

SCALE	PROJECT
1/2"=1'-0"	BV0144
FORMAT	PAGE
24 x 36	SA-03

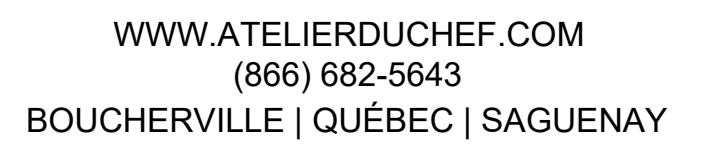

CLIENT

GENSLER
NORTON ROSE FULBRIGHT

1 PLACE VILLE MARIE, SUITE 2500,
MONTRÉAL, QC
H3B 1R1

NO PART OF THIS DRAWING/DESIGN
CANNOT BE REPRODUCED OR USED
WITHOUT THE PRIOR WRITTEN AUTHORIZATION
FROM ATELIER DU CHEF.

POUR CONSTRUCTION I

5	FOR CONSTRUCTION	05-12-2023
4	FOR APPROVAL	27-11-2023
3	FOR APPROVAL	08-11-2023
2	COORDINATION	01-11-2023
1	PRELIMINARY	25-10-2023
✓/R.	DESCRIPTION	DATE

TITLE

DRAINAGE

PROJECT MANAGER

ÉMILIE COUTU

(450) 916 - 0055

ÉMILIE.COUTU@ATELIERDUCHEF.COM

DRAFTSMAN

ABDELLAH IDIZAL

SCALE

$$1/2'' = 1' - 0''$$

FORMAT


24 x 36

PROJECT

3V0144

PAGE

SA-04

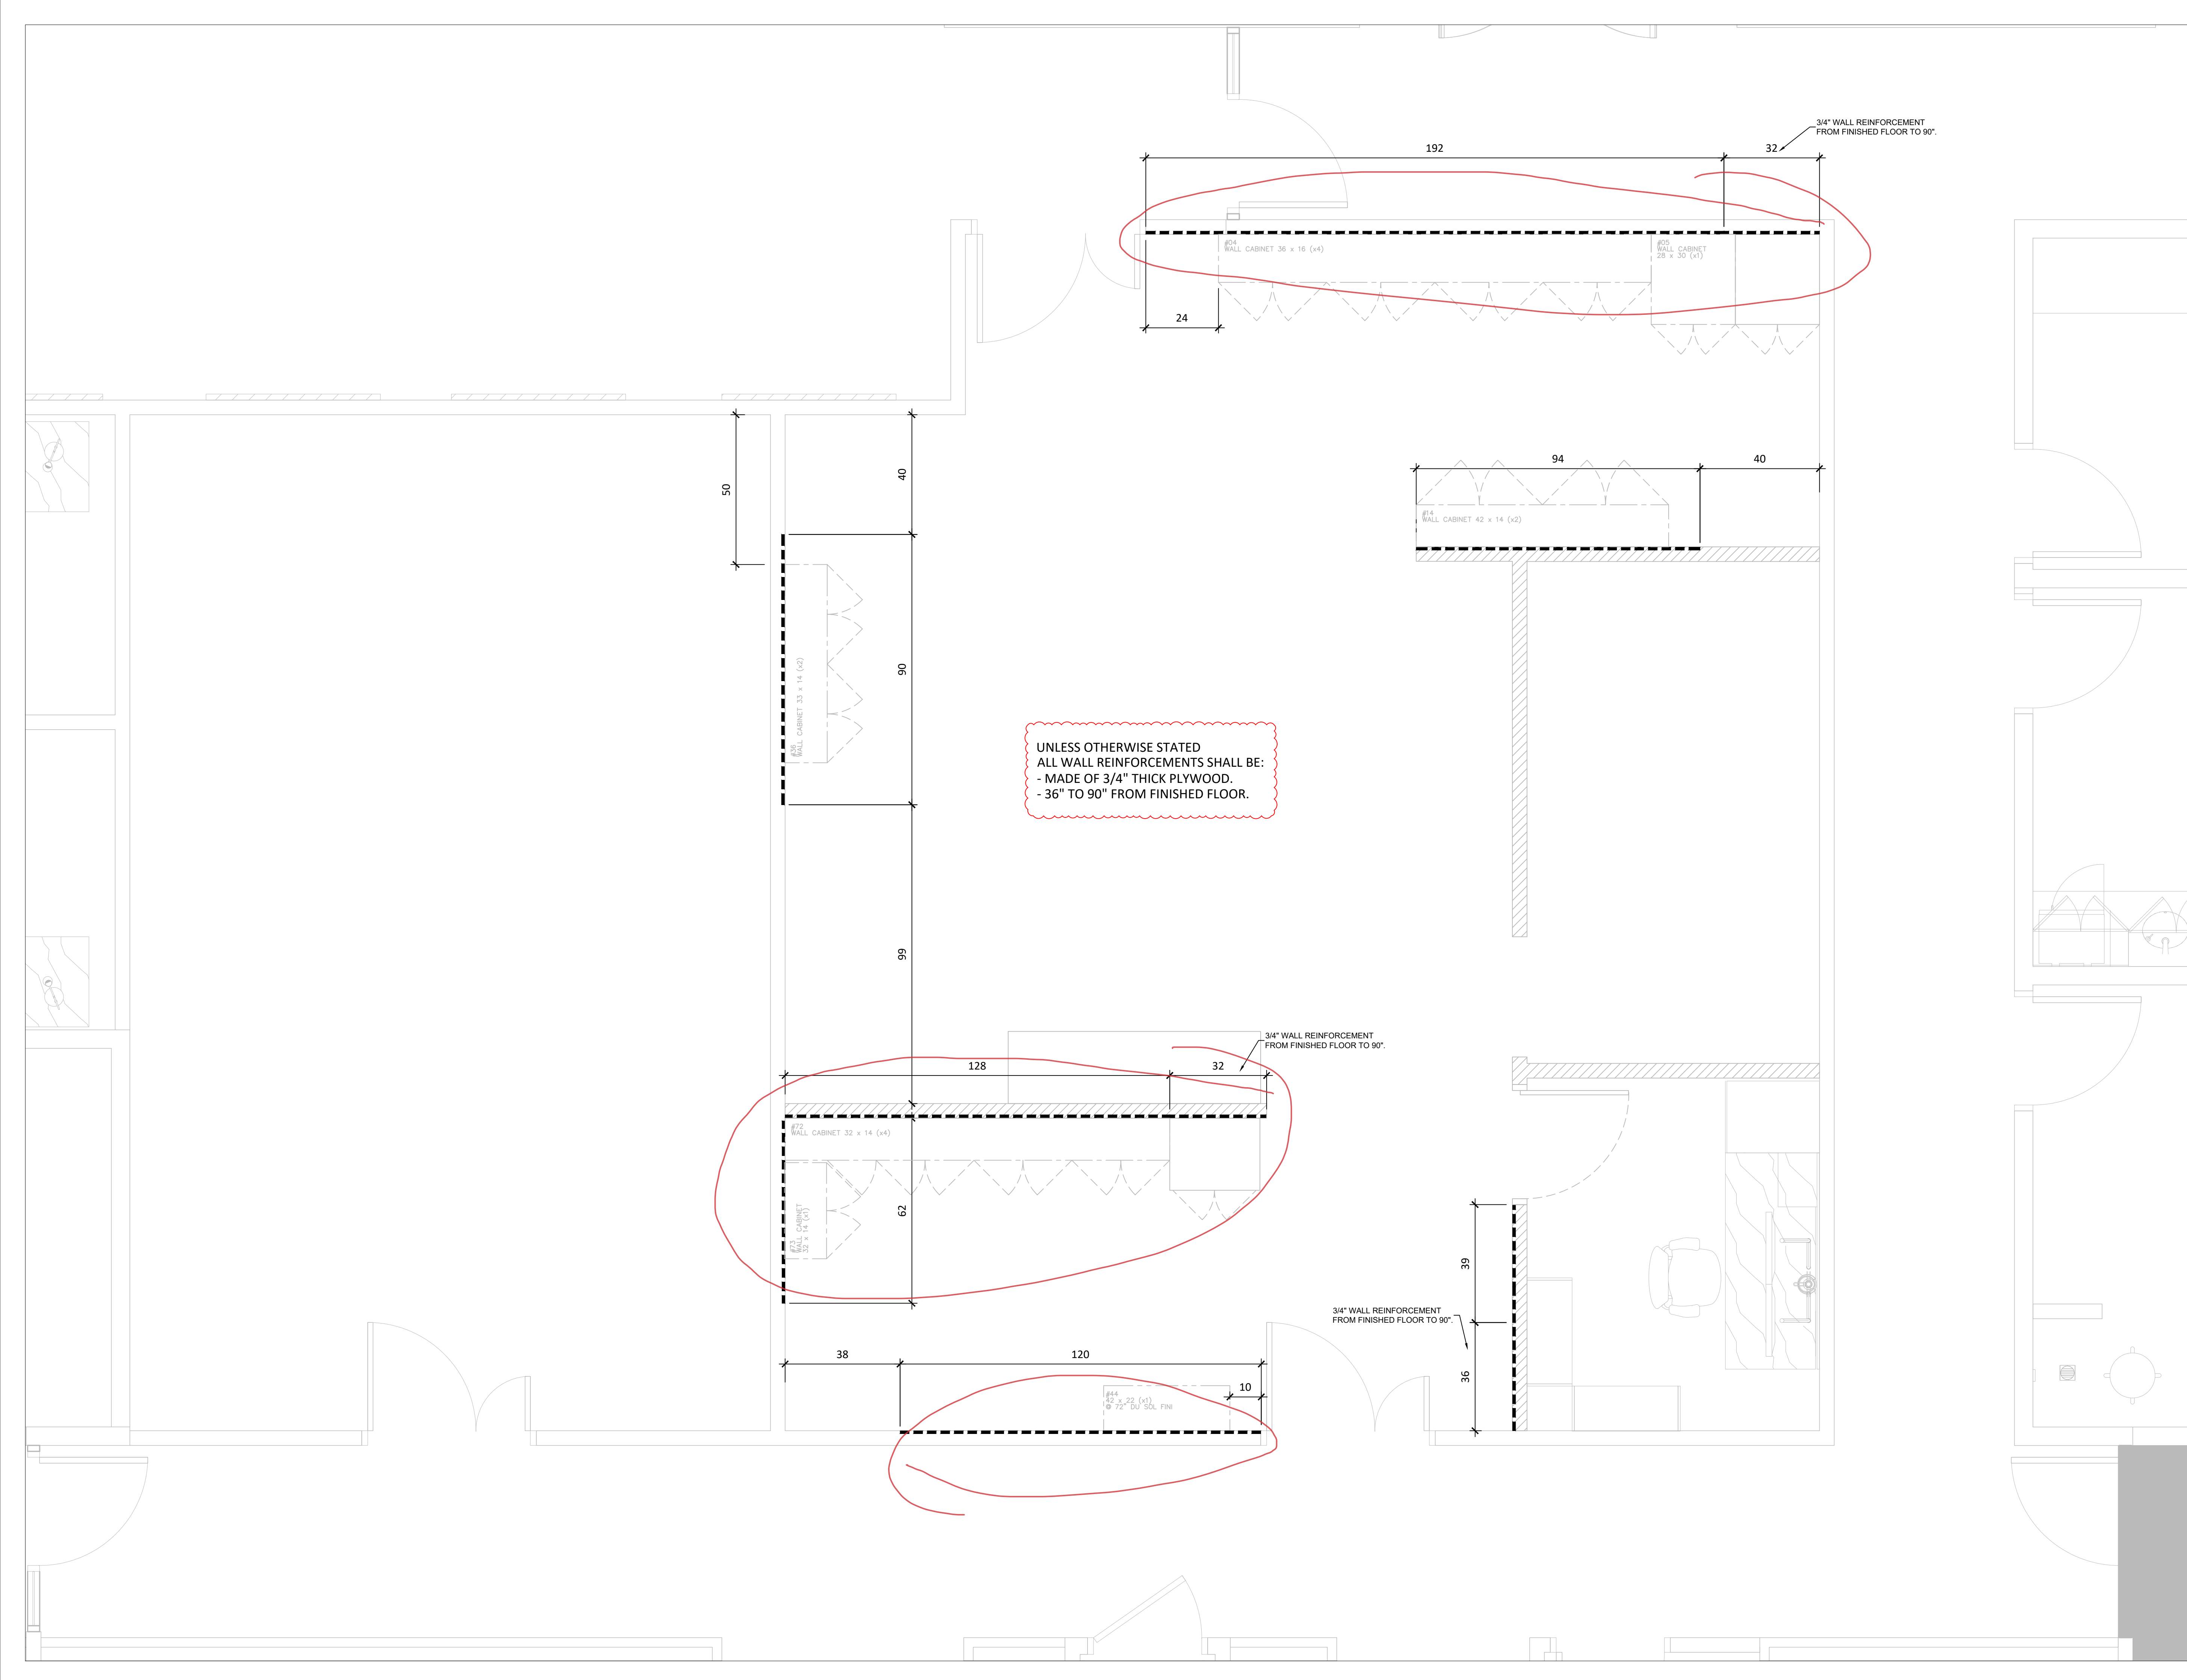

ATELIER

DU CHEF

ÉQUIPEMENTS DE CUISINE COMMERCIALE

BOUCHERVILLE | QUÉBEC | SAGUENAY

WWW.ATELIERDUCHEF.COM

(866) 682-5643

CLIENT

GENSLER

NORTON ROSE FULBRIGHT

1 PLACE VILLE MARIE, SUITE 2500,
MONTRÉAL, QC
H3B 1R1

NO PART OF THIS DRAWING/DESIGN
CANNOT BE REPRODUCED OR USED
WITHOUT THE PRIOR WRITTEN AUTHORIZATION
FROM ATELIER DU CHEF.

POUR CONSTRUCTION

5	FOR CONSTRUCTION	05-12-2023
4	FOR APPROVAL	27-11-2023
3	FOR APPROVAL	08-11-2023
2	COORDINATION	01-11-2023
1	PRELIMINARY	25-10-2023
VER.	DESCRIPTION	DATE

TITLE

WALL REINFORCEMENT

PROJECT MANAGER

ÉMILIE COUTU


(450) 916 - 0055

ÉMILIE.COUTU@ATELIERDUCHEF.COM

DRAFTSMAN

ABDELLAH IDIZAL

SCALE	PROJECT
1/2"=1'-0"	BV0144
FORMAT	PAGE
24 x 36	SA-05

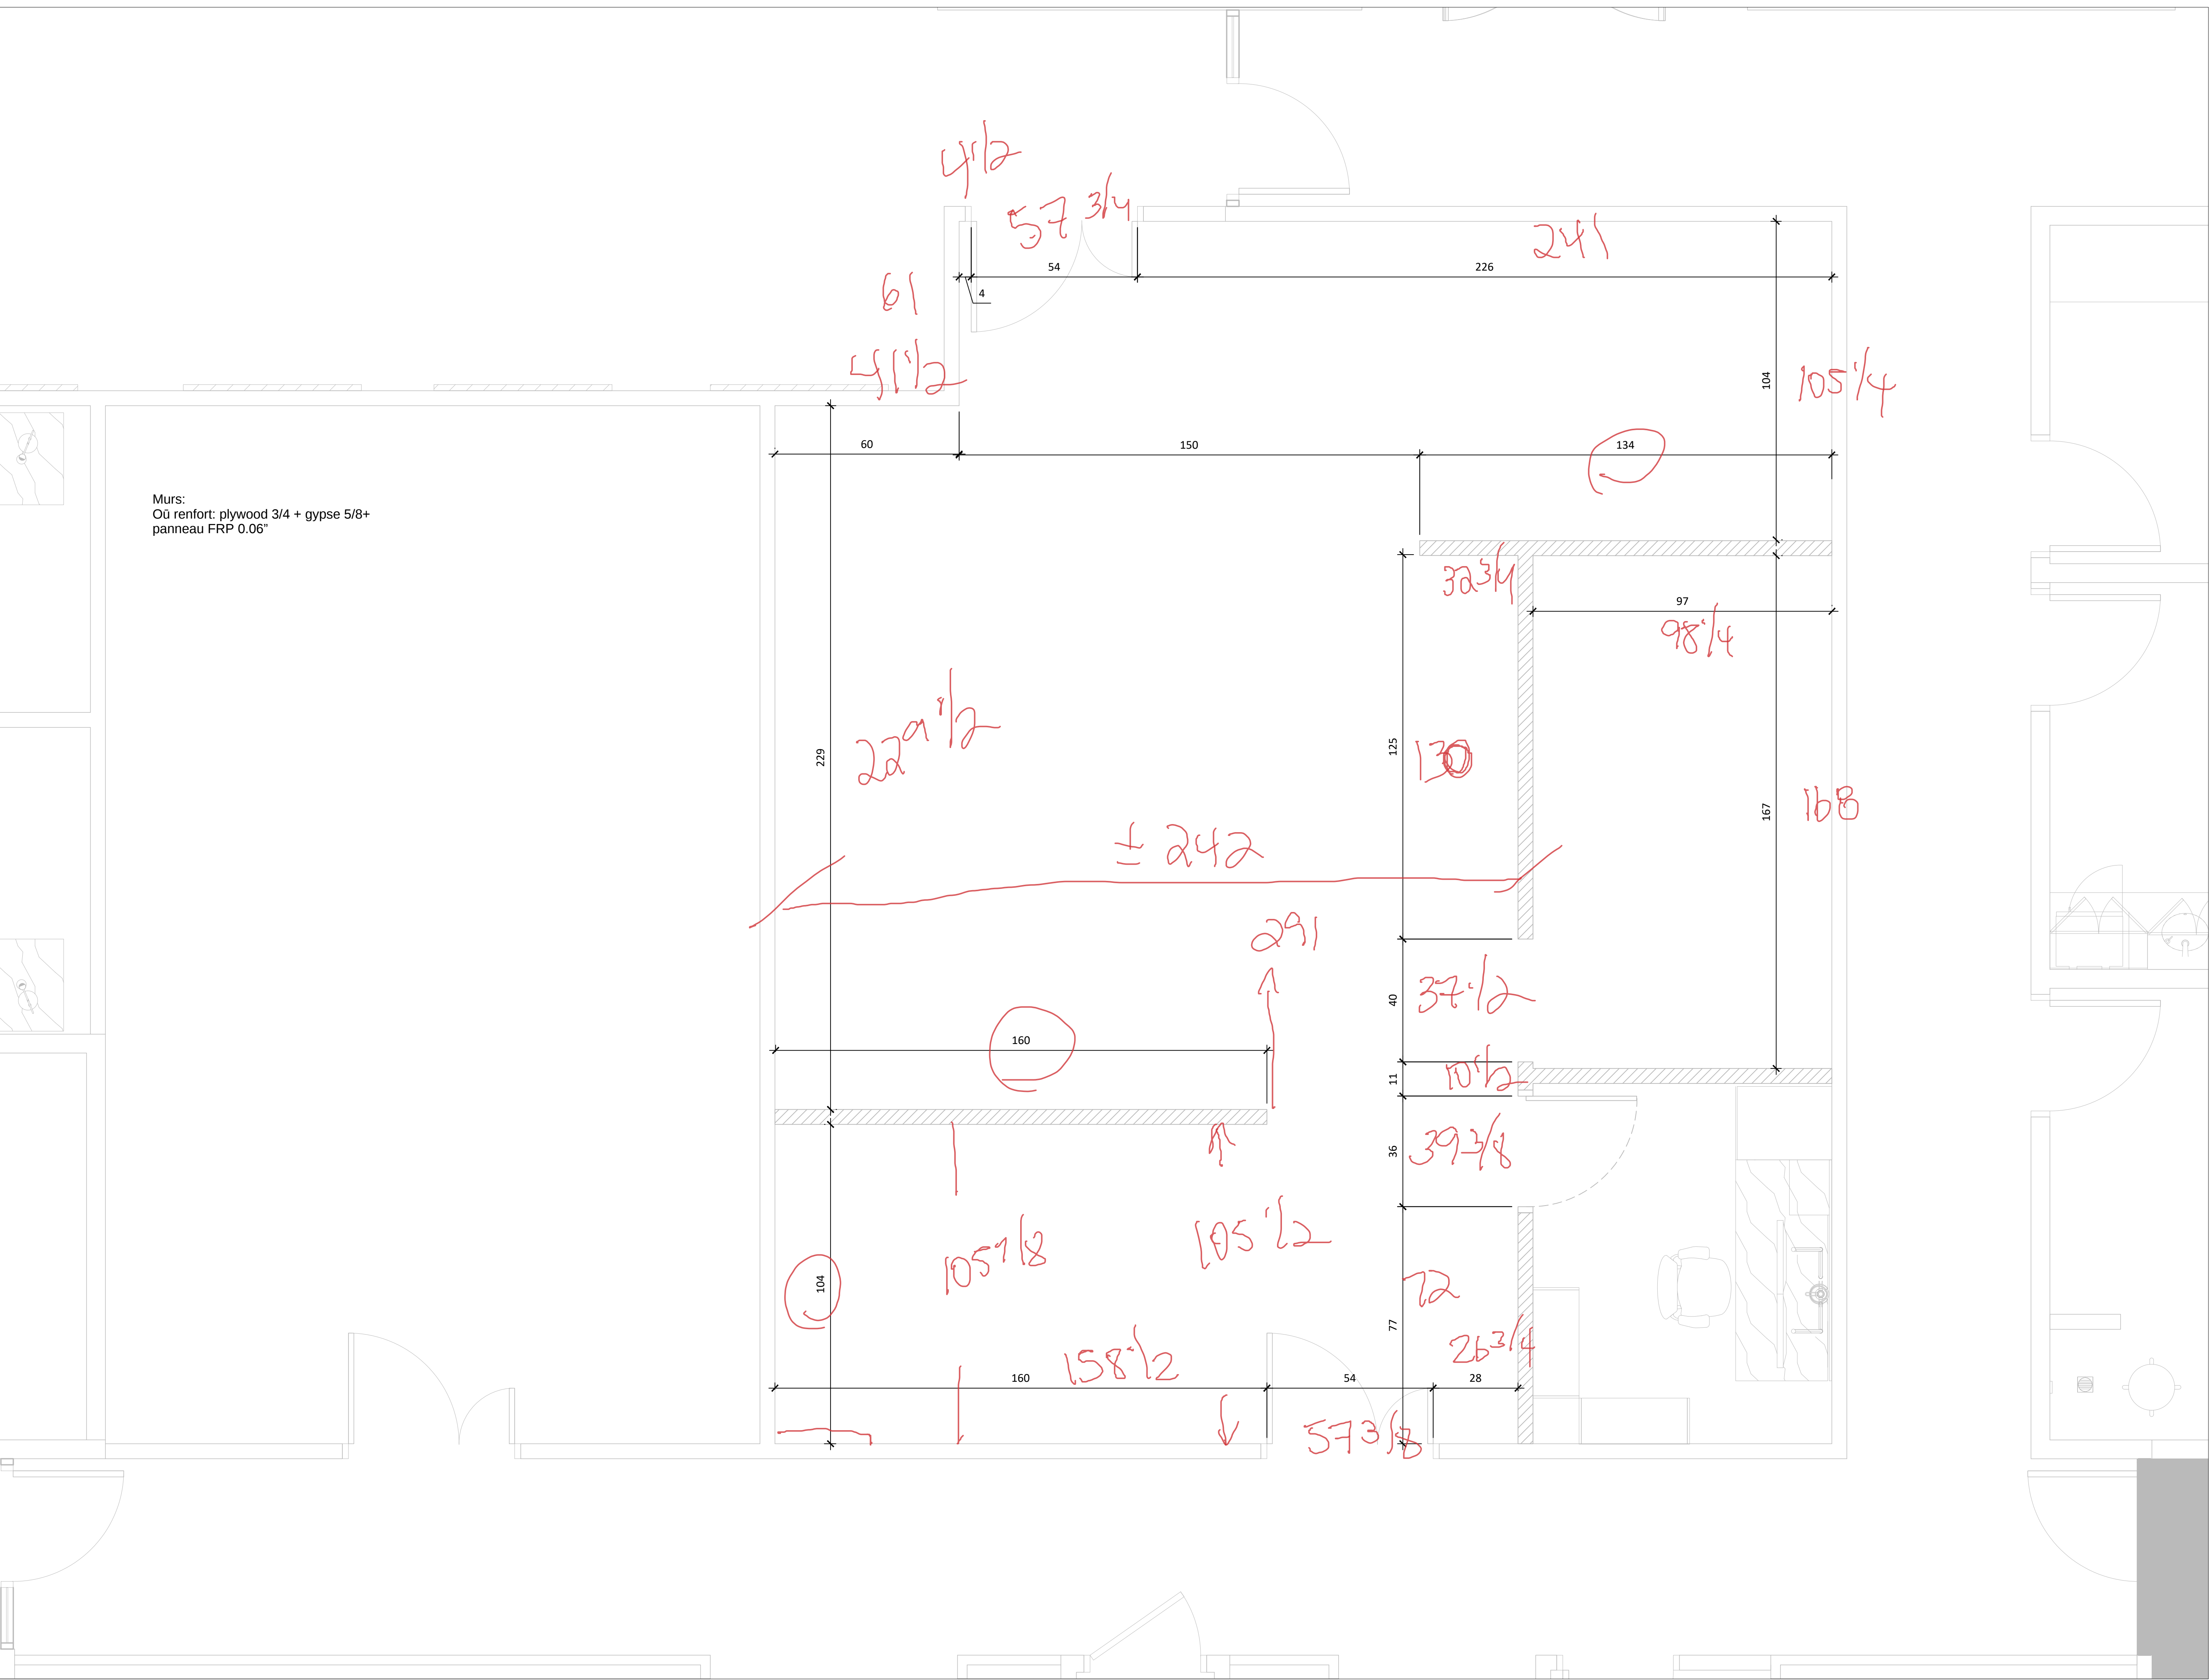

WWW.ATELIERDUCHEF.COM
(866) 682-5643
BOUCHERVILLE | QUÉBEC | SAGUENAY

CLIENT

GENSLER
NORTON ROSE FULBRIGHT

1 PLACE VILLE MARIE, SUITE 2500,
MONTRÉAL, QC
H3B 1R1

NO PART OF THIS DRAWING/DESIGN
CANNOT BE REPRODUCED OR USED
WITHOUT THE PRIOR WRITTEN AUTHORIZATION
FROM ATELIER DU CHEF.

NEW WALL

POUR CONSTRUCTION

5	FOR CONSTRUCTION	05-12-2023
4	FOR APPROVAL	27-11-2023
3	FOR APPROVAL	08-11-2023
2	COORDINATION	01-11-2023
1	PRELIMINARY	25-10-2023
VER.	DESCRIPTION	DATE

TITLE
ARCHITECTURAL DIMENSIONS

PROJECT MANAGER


ÉMILIE COUTU

(450) 916 - 0055
ÉMILIE.COUTU@ATELIERDUCHEF.COM

DRAFTSMAN

ABDELLAH IDIZAL

SCALE	PROJECT
1/2"=1'-0"	BV0144
FORMAT	PAGE
24 x 36	SA-06

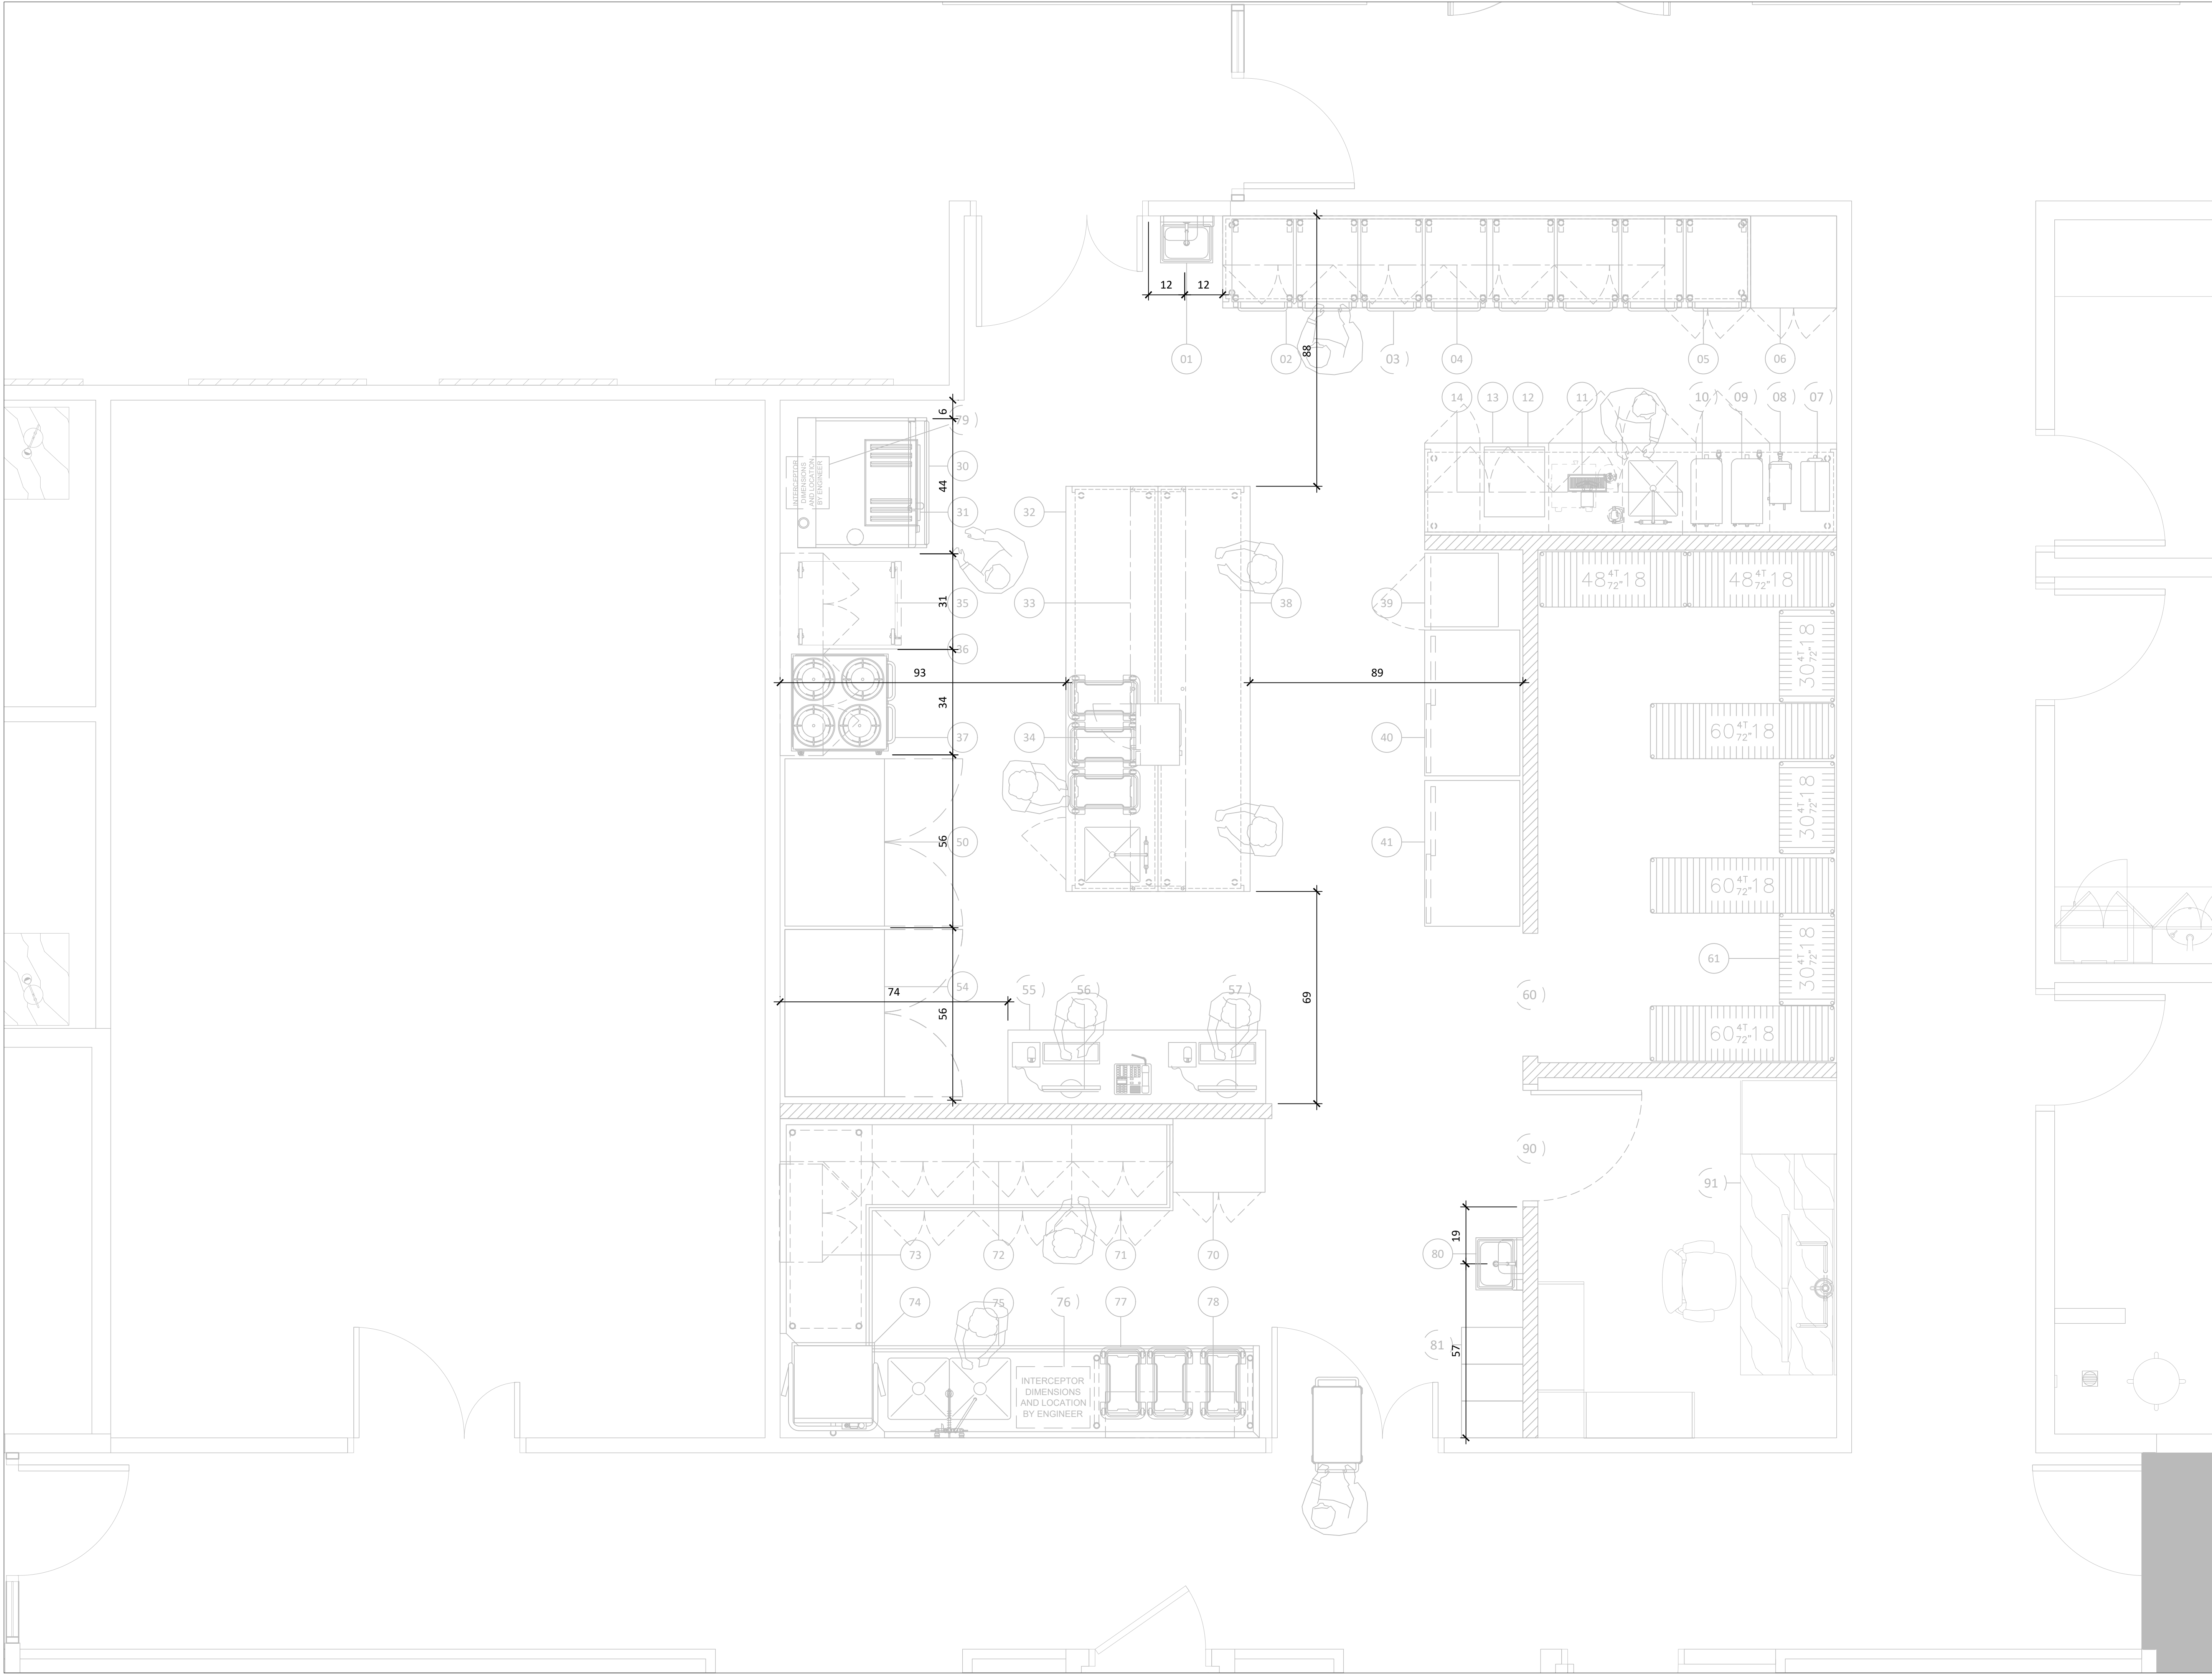

WWW.ATELIERDUCHEF.COM
(866) 682-5643
BOUCHERVILLE | QUÉBEC | SAGUENAY

CLIENT

**GENSLER
NORTON ROSE FULBRIGHT**

1 PLACE VILLE MARIE, SUITE 2500,
MONTRÉAL, QC
H3B 1R1

NO PART OF THIS DRAWING/DESIGN
CAN NOT BE REPRODUCED OR USED
WITHOUT THE PRIOR WRITTEN AUTHORIZATION
FROM ATELIER DU CHEF.

POUR CONSTRUCTION

5	FOR CONSTRUCTION	05-12-2023
4	FOR APPROVAL	27-11-2023
3	FOR APPROVAL	08-11-2023
2	COORDINATION	01-11-2023
1	PRELIMINARY	25-10-2023
VER.	DESCRIPTION	DATE

TITLE	
INSTALLATION	
PROJECT MANAGER	
ÉMILIE COUTU	
(450) 916 - 0055 ÉMILIE.COUTU@ATELIERDUCHEF.COM	
DRAFTSMAN	
ABDELLAH IDIZAL	
SCALE	PROJECT
1/2"=1'-0"	BV0144
FORMAT	PAGE
24 x 36	SA-07

TECHNICAL DATA

ITEM N°	QUANTITY	DESCRIPTION	State	ELECTRICITY								PLUMBING						GAS ☐ P ☐ N			VENT.	Notes	Provided by		
				Voltage	Phases	Amps	Kilowatts	H.P.	Direct connection	NEMA Plug	Height	Water			Drainage			Consumption BTU/H	Ø Connection	Height				CFM	
												Hot water 140°F	Cold water	Height	Open	Connected	Height								
01	1	HAND SINK	N												1-1/2"		12"								
	1	FAUCET	N									1/2"	1/2"	18"											
	1	PAPER AND HAND SOAP DISPENSER	N-O-C																				NOTE #7	CLIENT	
	1	TRASH CAN	N																						
02	1	WORK COUNTER	N	120	1					5-15P	48"					1-1/2"	12"						NOTE #4 (2X)		
03	8	MOBILE CART	N-O-C																					CLIENT	
04	4	WALL MOUNT CABINET	N																				NOTE #7		
05	1	WALL MOUNT CABINET	N																				NOTE #7		
06	1	STANDING CABINET	N																				NOTE #7		
	3	DRAWER	N																						
07	1	COFFEE GRINDER	N-O-C	120	1	11	1.3			5-15P	48"													CLIENT	
08	1	HOT WATER DISPENSER	N-O-C	208	1	29.1	6		X		48"		1/4"	48"										CLIENT	
09	1	COFFEE MACHINE	N-O-C	120/208	1	14	2.9		X		48"		3/8"	48"									NOTE #3	CLIENT	
10	1	COFFEE MACHINE	N-O-C	120/208	1	14	2.9		X		48"		3/8"	48"									NOTE #3	CLIENT	
11	1	SPARKLING WATER DISPENSER	N																				VENTILATION INSTALLED AT THE FRONT		
	1	COOLER / CARBONATOR	N	120	1	8				5-15P	24"		1/2"	24"											
	1	DRIP TRAY	N													1-1/2"	12"								
	1	CO2	N									1/2"	1/2"	18"											
	1	WATER FILTER	N																						
12	1	ICE MAKER	N	120	1	15	6.27			5-15P	12"		3/8"	12"	3"		FLOOR								
	1	WATER FILTER	N																						
13	1	WORK COUNTER WITH SINK	N	120	1					5-15P	48"					1-1/2"	12"						NOTE #4		
	1	FAUCET	N									1/2"	1/2"	18"											
	1	PAPER AND HAND SOAP DISPENSER	N-O-C																				NOTE #7	CLIENT	
	1	TRASH CAN	N																						
14	2	WALL MOUNT CABINET	N																				NOTE #7		

30	1	COMBI OVEN	N	208	3		22.4		X		32"		3/4"	32"	3"		FLOOR						
	1	VENTILATION HOOD	N	120	1					5-15P	72"												
31	1	MOBILE STAND FOR COMBI OVEN	N																				
32	1	WORK COUNTER WITH SINK	N													1-1/2"	12"						
	3	DRAWER	N																				
	1	FAUCET	N									1/2"	1/2"	18"									
	1	PAPER AND HAND SOAP DISPENSER	N-O-C																			NOTE #7	CLIENT
	3	MOBILE TRASH CAN	N																				
33	1	PASSE-THRU SHELF	N	120	1					5-15P	54"											NOTE #4 (4X)	
34	1	MICROWAVE	N	120	1	13	1.6			5-15P	54"												CLIENT
35	1	HEATED HOLDING CABINETS	N	120	1	12	1.4			5-15P	12"												
36	2	WALL MOUNT CABINET	N																			NOTE #7	
37	1	MOBILE DISH DISPENSER	N																				
38	1	WORK COUNTER WITH DRAWERS	N																				
39	1	CELLAR	N	120	1	1.7				5-15P	48"												
40	1	REFRIGERATOR WITH SLIDING DOORS	N	120	1	4.2				5-15P	48"												
41	1	REFRIGERATOR WITH SLIDING DOORS	N	120	1	4.2				5-15P	48"												

50	1	REFRIGERATOR WITH 2 DOORS	N	120	1	8.6				5-15P	48"												
51		FREE																					
52		FREE																					
53		FREE																					
54	1	FREEZER WITH 2 DOORS	N	120	1	14				5-15P	48"												
55	1	OFFICE DESK	N-O-C	120	1					5-15P	24"											NOTES #4-13 (2X)	
56	1	P.O.S.	N-O-C																				
57	1	P.O.S.	N-O-C																				

ITEM CONDITION: N=NEW, R=EXISTING TO RELOCATE, E=EXISTING, M=EXISTING TO MODIFY, O-C=OUT OF CONTRACT, F=FUTURE PURCHASE




WWW.ATELIERDUCHEF.COM
(866) 682-5643
BOUCHERVILLE | QUÉBEC | SAGUENAY

CLIENT

GENSLER
NORTON ROSE FULBRIGHT

1 PLACE VILLE MARIE, SUITE 2500,
MONTRÉAL, QC
H3B 1R1

NO PART OF THIS DRAWING/DESIGN
CANNOT BE REPRODUCED OR USED
WITHOUT THE PRIOR WRITTEN AUTHORIZATION
FROM ATELIER D U C H E F .

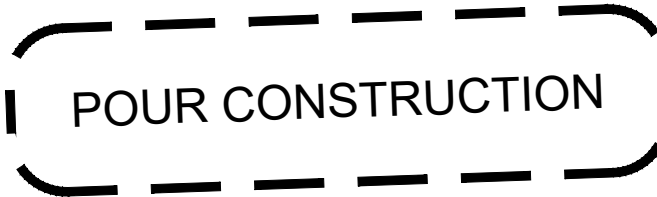

5	FOR CONSTRUCTION	05-12-2023
4	FOR APPROVAL	27-11-2023
3	FOR APPROVAL	08-11-2023
2	COORDINATION	01-11-2023
1	PRELIMINARY	25-10-2023
VER.	DESCRIPTION	DATE

TITLE	
TECHNICAL DATA 1/2	
PROJECT MANAGER	
ÉMILIE COUTU	
(450) 916 - 0055 ÉMILIE.COUTU@ATELIERDUCHEF.COM	
DRAFTSMAN	
ABDELLAH IDIZAL	
SCALE	PROJECT
N.A.E.	BV0144
FORMAT	PAGE
24 x 36	SA-08

TECHNICAL DATA																										
ITEM N°	QUANTITY	DESCRIPTION	State	ELECTRICITY								PLUMBING						GAS ☐ P ☐ N			VENT.	Notes	Provided by			
				Voltage	Phases	Amps	Kilowatts	H.P.	Direct connection	NEMA Plug	Height	Water			Drainage			Consumption BTU/H	Ø Connection	Height				CFM		
												Hot water 140°F	Cold water	Height	Open	Connected	Height									
60	1	DRY STORAGE	N-O-C																							CONTRACTOR
61	8	WIRE SHELVEING	N																					NOTE #7		
70	1	MOP CABINET	N																					NOTE #7		
71	1	CLEAN DISH TABLE / CABINETS	N																							
72	4	WALL MOUNT CABINET	N																					NOTE #7		
73	1	WALL MOUNT CABINET	N																					NOTE #7		
74	1	DISHWASHER	N	208	3	46			X		6"		3/4"			2"	FLOOR									
75	1	SOILED DISH TABLE	N													1-1/2"	12"									
	1	PRE-RINCE UNIT / ADD-ON FAUCET	N									1/2"	1/2"	18"												
	1	PAPER AND HAND SOAP DISPENSER	N-O-C																					NOTE #7	CLIENT	
76	1	GREASE INTERCEPTOR	N-O-C																						PLUMBING CONTRACTOR	
77	3	MOBILE TRASH CAN	N																							
78	1	SLANT RACK SHELF	N																					NOTE #7		
79	1	GREASE INTERCEPTOR	N-O-C																						PLUMBING CONTRACTOR	
80	1	HAND SINK	N																							
	1	FAUCET	N									1/2"	1/2"	18"			1-1/2"	12"								
	1	PAPER AND HAND SOAP DISPENSER	N-O-C																					NOTE #7	CLIENT	
	1	TRASH CAN	N																							
81	3	LOCKER	N-O-C																						CLIENT	
90	1	OFFICE	N-O-C																						CONTRACTOR	
91	1	OFFICE DESK	N-O-C	120	1					5-15P	12"													NOTE #4-13	CLIENT	
ITEM CONDITION: N=NEW, R=EXISTING TO RELOCATE, E=EXISTING, M=EXISTING TO MODIFY, O-C=OUT OF CONTRACT, F=FUTURE PURCHASE																										



WWW.ATELIERDUCHEF.COM
(866) 682-5643
BOUCHERVILLE | QUÉBEC | SAGUENAY

CLIENT

GENSLER
NORTON ROSE FULBRIGHT

1 PLACE VILLE MARIE, SUITE 2500,
MONTRÉAL, QC
H3B 1R1

NO PART OF THIS DRAWING/DESIGN
CANNOT BE REPRODUCED OR USED
WITHOUT THE PRIOR WRITTEN AUTHORIZATION
FROM ATELIER DU CHEF.

POUR CONSTRUCTION

5	FOR CONSTRUCTION	05-12-2023
4	FOR APPROVAL	27-11-2023
3	FOR APPROVAL	08-11-2023
2	COORDINATION	01-11-2023
1	PRELIMINARY	25-10-2023
VER.	DESCRIPTION	DATE

TITLE	
PROJECT MANAGER	
ÉMILIE COUTU	
(450) 916 - 0055	
ÉMILIE.COUTU@ATELIERDUCHEF.COM	
DRAFTSMAN	
ABDELLAH IDIZAL	
SCALE	PROJECT
N.A.E.	BV0144
FORMAT	PAGE
24 x 36	SA-09